




National Diploma Animal Production

Livestock Production Part 5

Handout 2

Hospital Pen

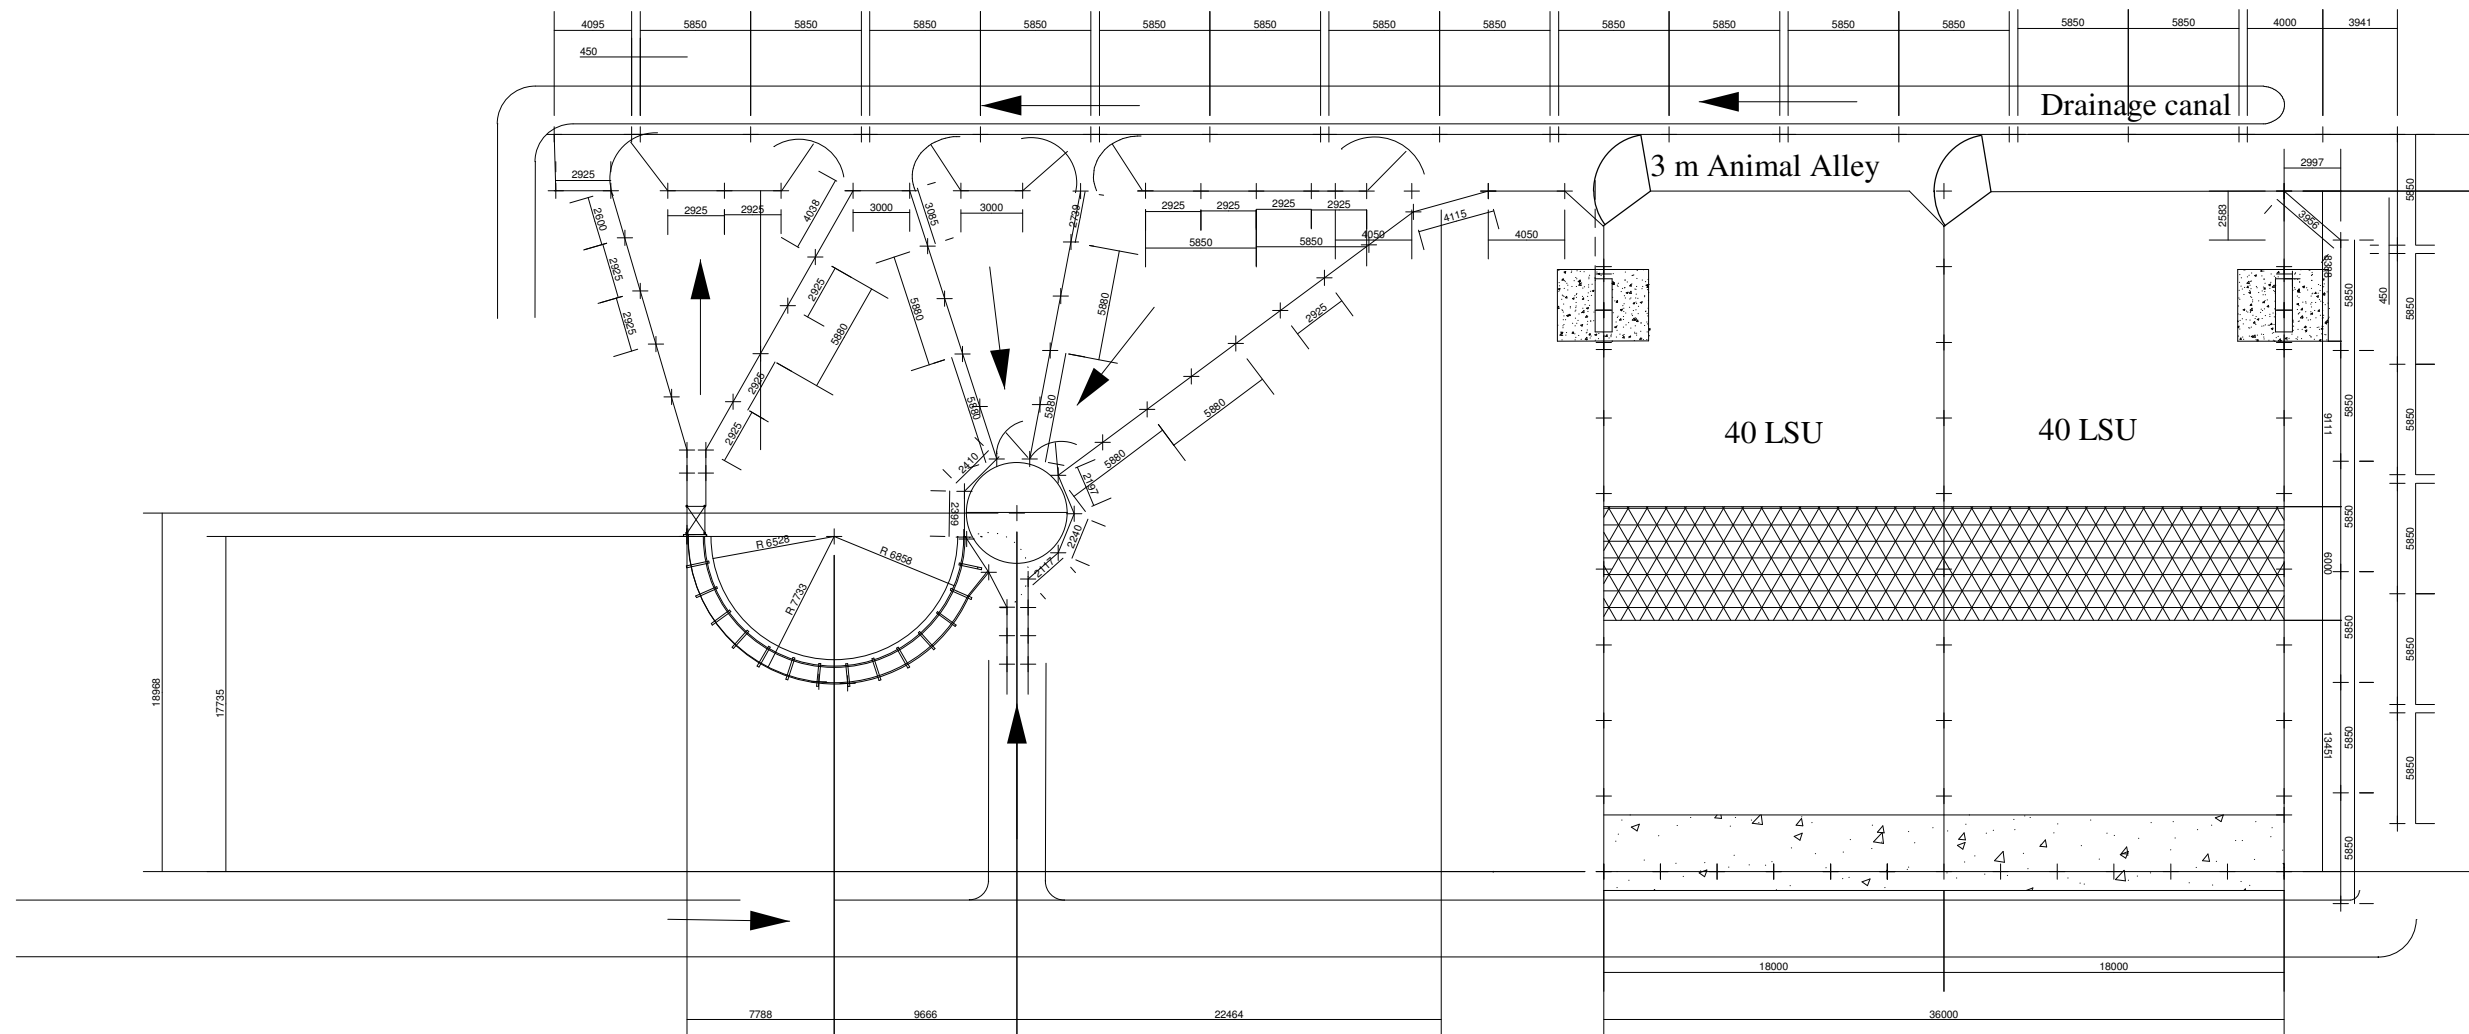

WSM LESHIKA
CONSULTING (PTY) LTD

DRAWN
GETEKEN : NGOEPE MC

DESIGN
ONTWERP : SAHLE MB

CHECKED
NAGESIEN : DE KOCK CEQ

APPROVED
GOEDGEKEUR

PROJ. NAME : CLAREMONT
PROJ. NAAM

PROJ. NO : 15/2/21/W/15
PROJ. Nr

DEPARTMENT OF AGRICULTURE
WATERBERG ENGINEERING
CNR THABO MBEKI & LIMPOPO DRIVE
NTK BUILDING, MODIMOLLE
TEL: (014) 717 4949 , CELL: 082 788 3316

SCALE : 1:400
SKAAL

DATE
DATUM

DRAWING No: